


EXHIBIT B

BURNS VALLEY SCHOOL / CIVIC CENTER ENHANCEMENT PROJECT

ATP GRANT APPLICATION

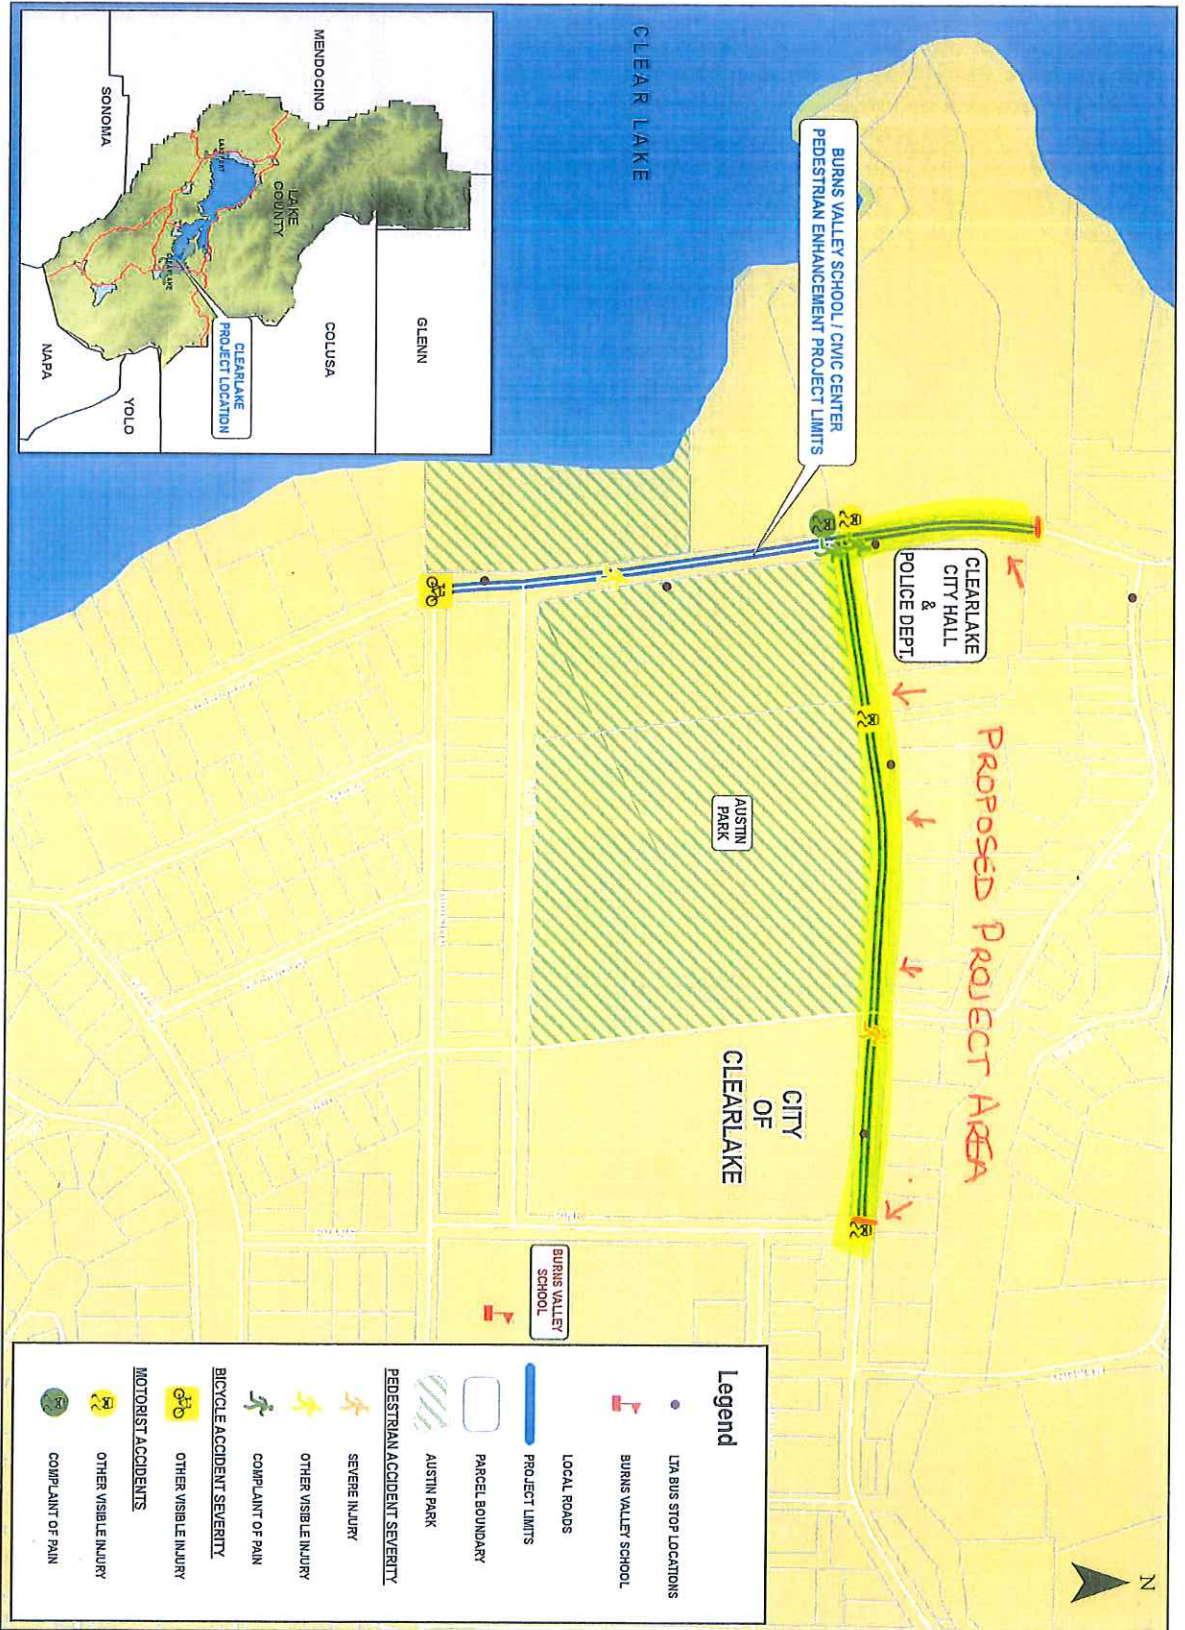

01-City of Clearlake-01


PROJECT LOCATION AND COLLISION MAP



TRAFFIC INJURY MAPPING SYSTEM (TIMS) 1/1/09 TO 12/31/12
 CALIFORNIA HIGHWAY PATROL SWITRS REPORT 1/1/10 TO 12/31/12
 DATA SOURCES:
 ACCIDENT DATA LOCATIONS ARE APPROXIMATE.

Project: 01-City of Clearlake-01
 Date: 05/20/2015
 Scale: 1/8" = 1'-0"

FOR REDUCED PLANS, THE ORIGINAL SCALE IS IN INCHES

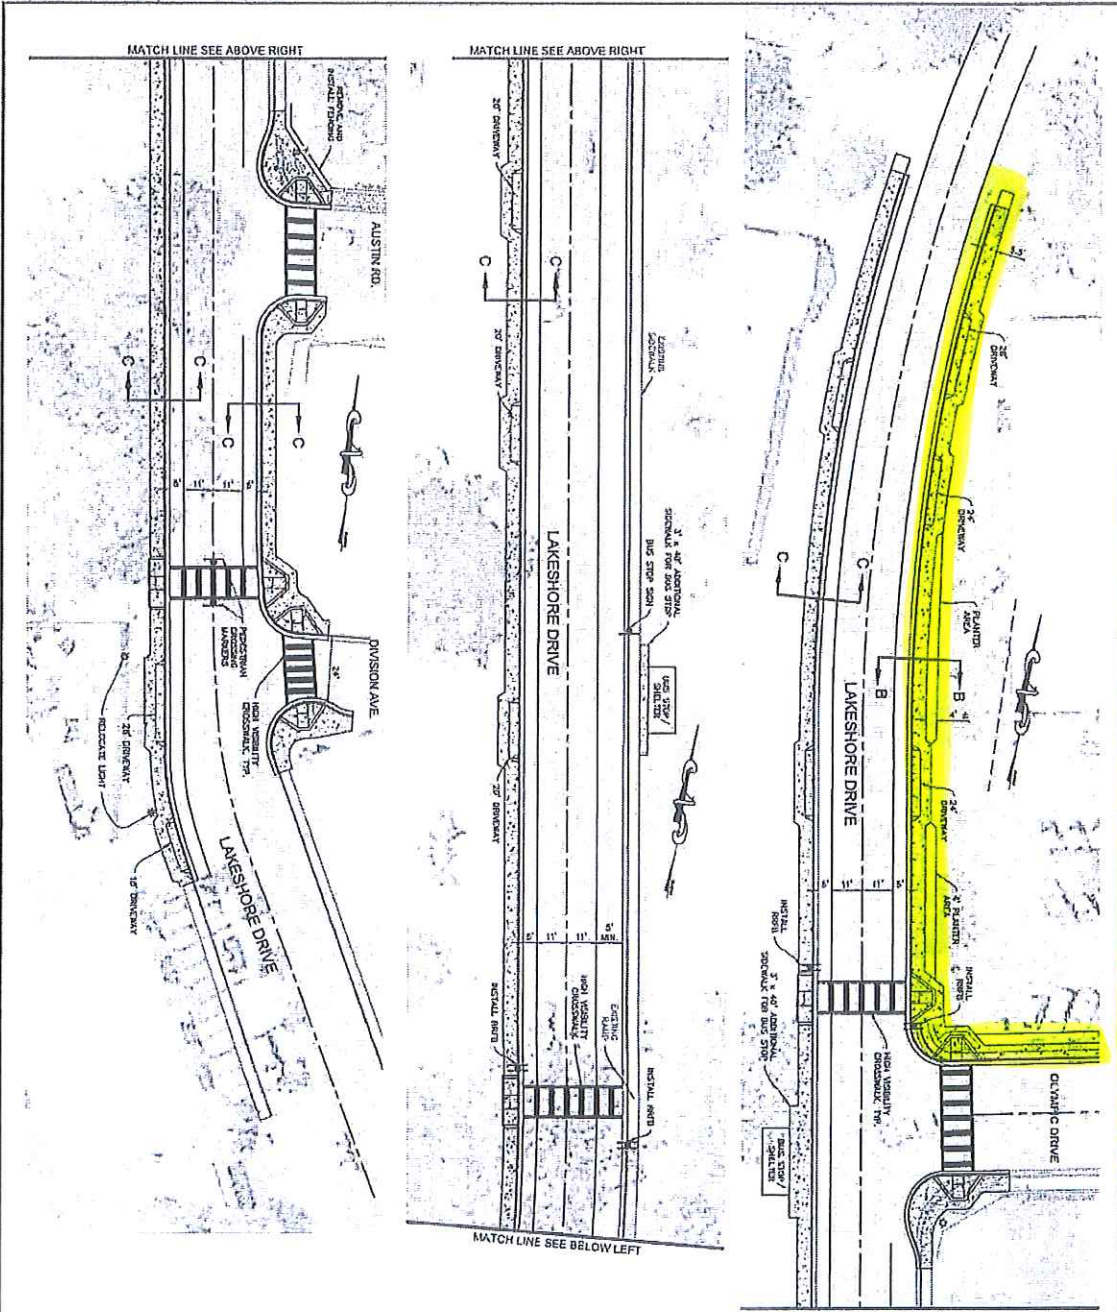


PROPOSED PROJECT HIGHLIGHTED



PROJECT LOCATION	CLEARLAKE, CALIFORNIA	
DATE	MAY 2015	
DRAWN BY	SACIT HARBON	
CHECKED BY	SACIT HARBON	
SCALE	1/8" = 1'-0"	

**LAKESHORE DRIVE
 PRELIMINARY SIDEWALK LAYOUT**

FOR REDUCED PLANS, THE ORIGINAL SCALE IS IN INCHES

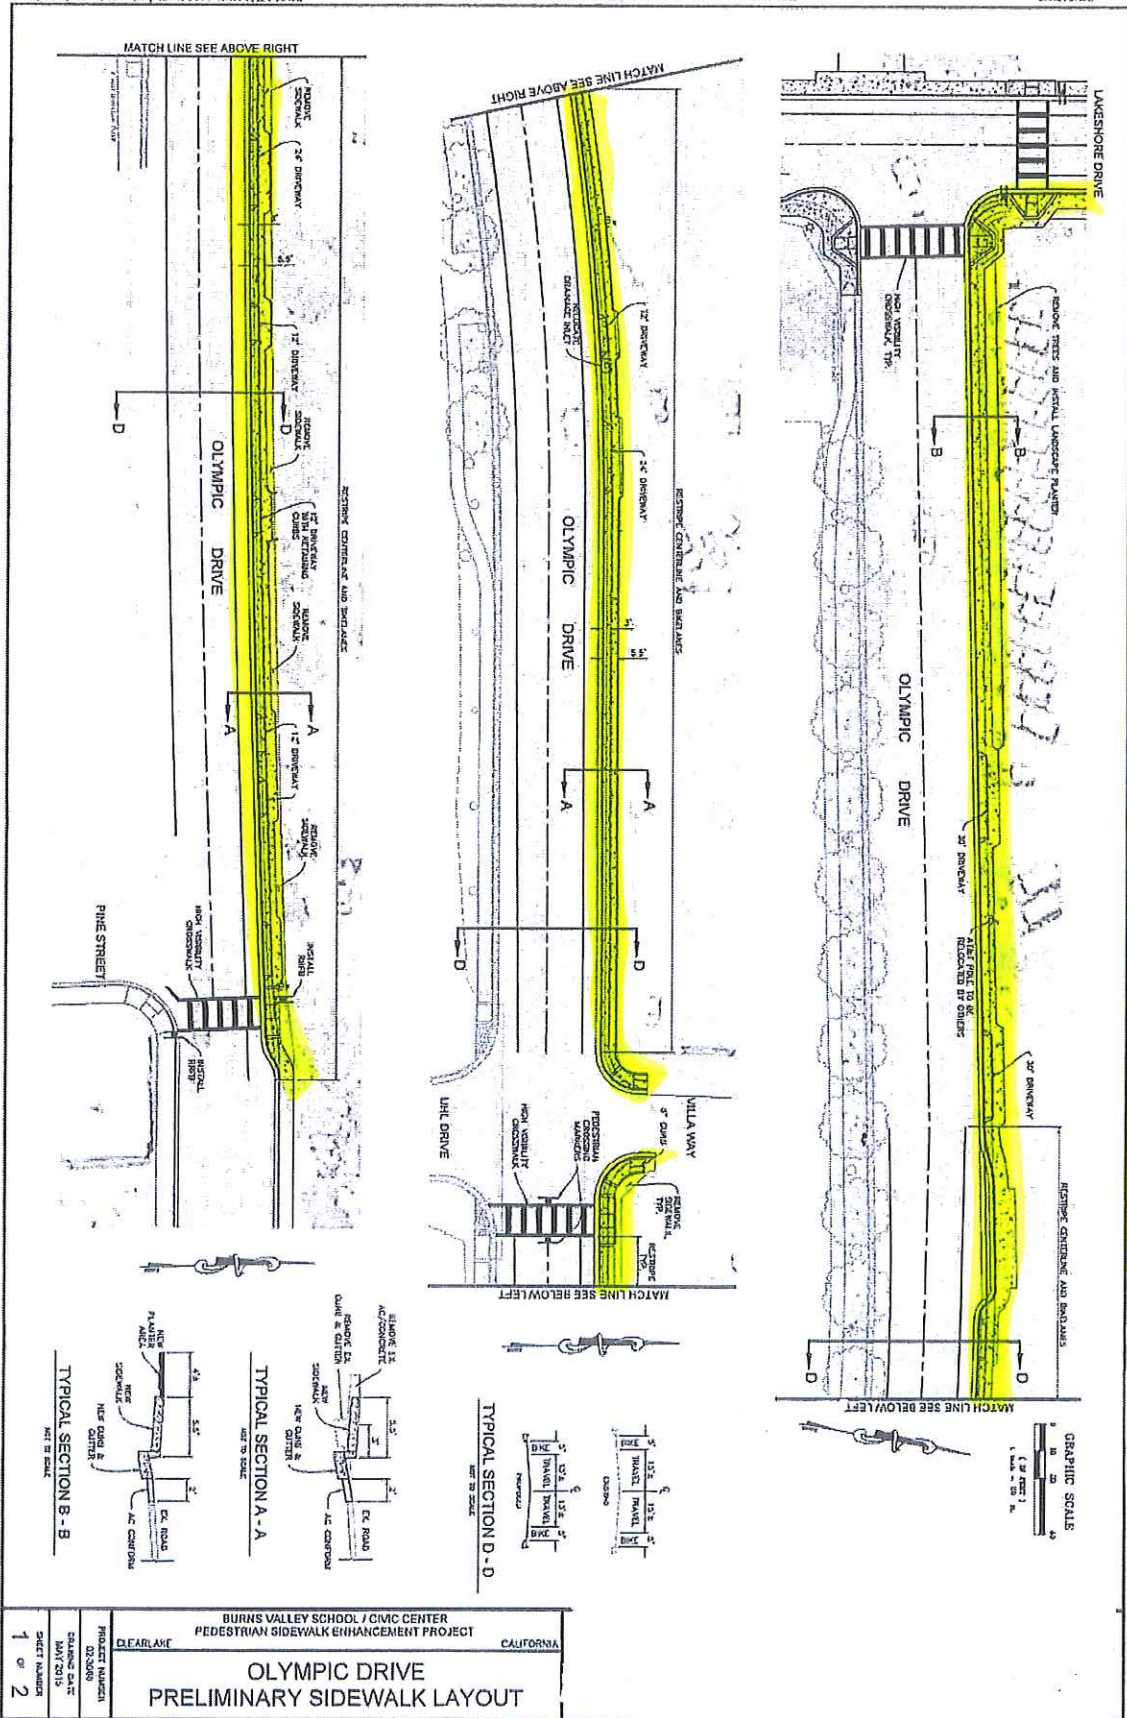

PROPOSED PROJECT HIGHLIGHTED

TYPICAL SECTION B - B

TYPICAL SECTION A - A

TYPICAL SECTION D - D

PROJECT NUMBER	02-2009
DRAWING DATE	MAY 2013
SHEET NUMBER	1 OF 2